


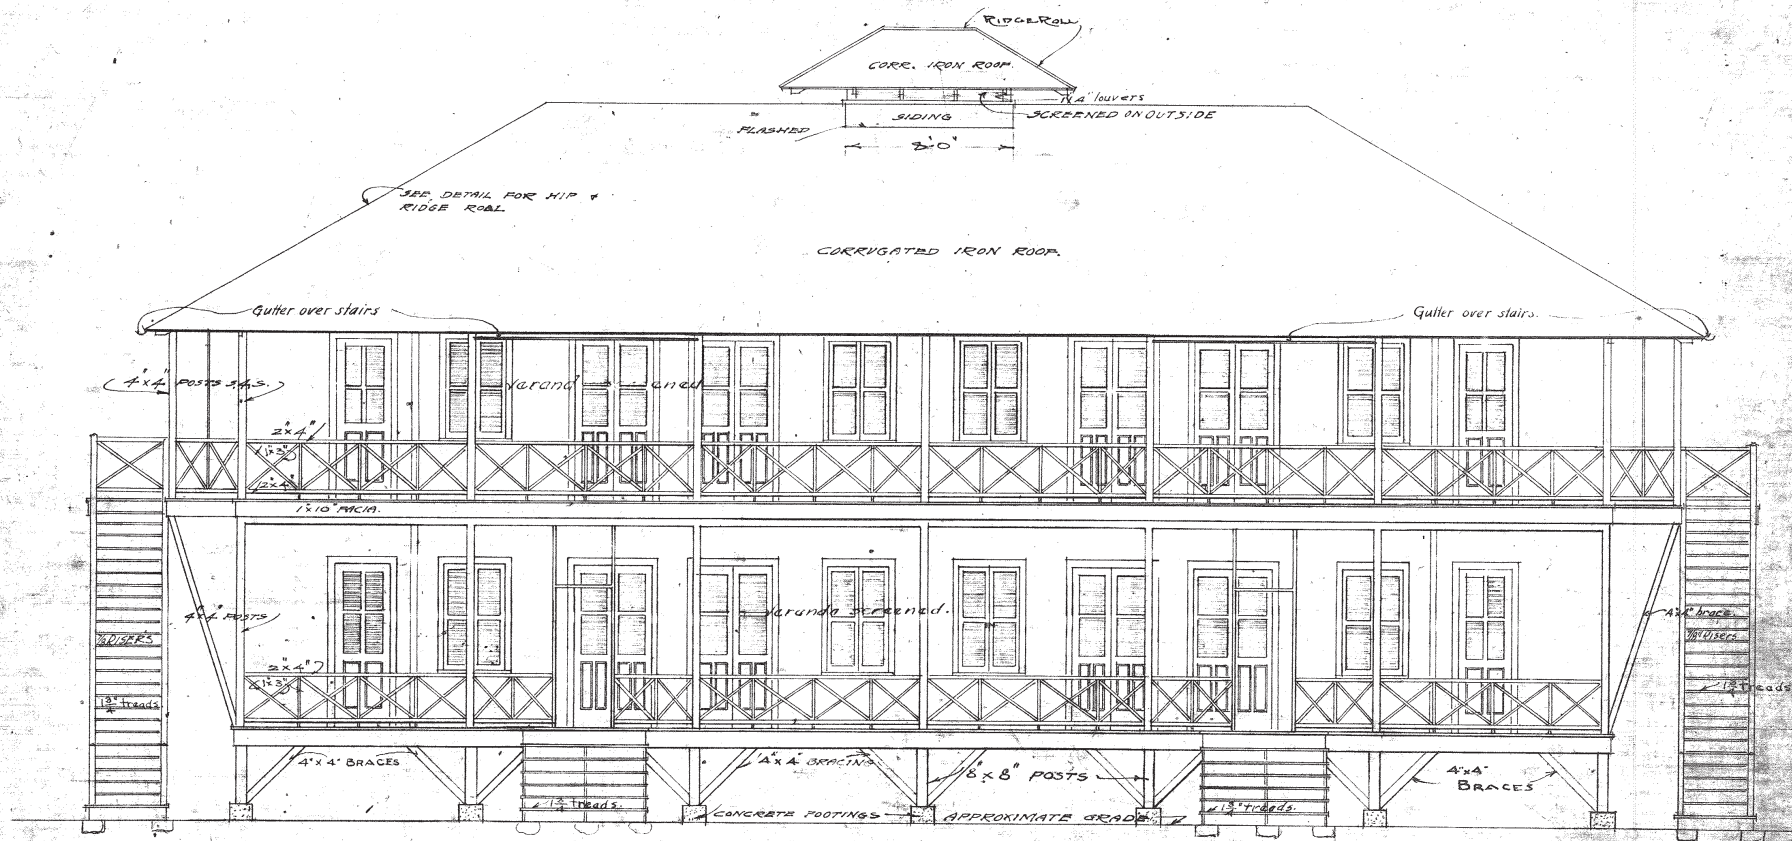


FRONT ELEVATION.
SCALE $\frac{1}{4}" = 1'-0"$

Approved
R. P. Carter
Act. Sanitary Officer

P. O. Wright, Jr. Architect
15 sheets in set

36.3
- OFFICE OF THE MASTER BUILDER -
- ISTHMIAN CANAL COMMISSION -
Panama Dec. 13, 1905 Mar. 1, 1906
TYPE 14 HOUSE
Approved
Chief Engineer, I.C.C.
Drawing No. 241
Drawn by: HUBBARD
Traced by: HUBBARD
Checked by: [Signature] Master Builder

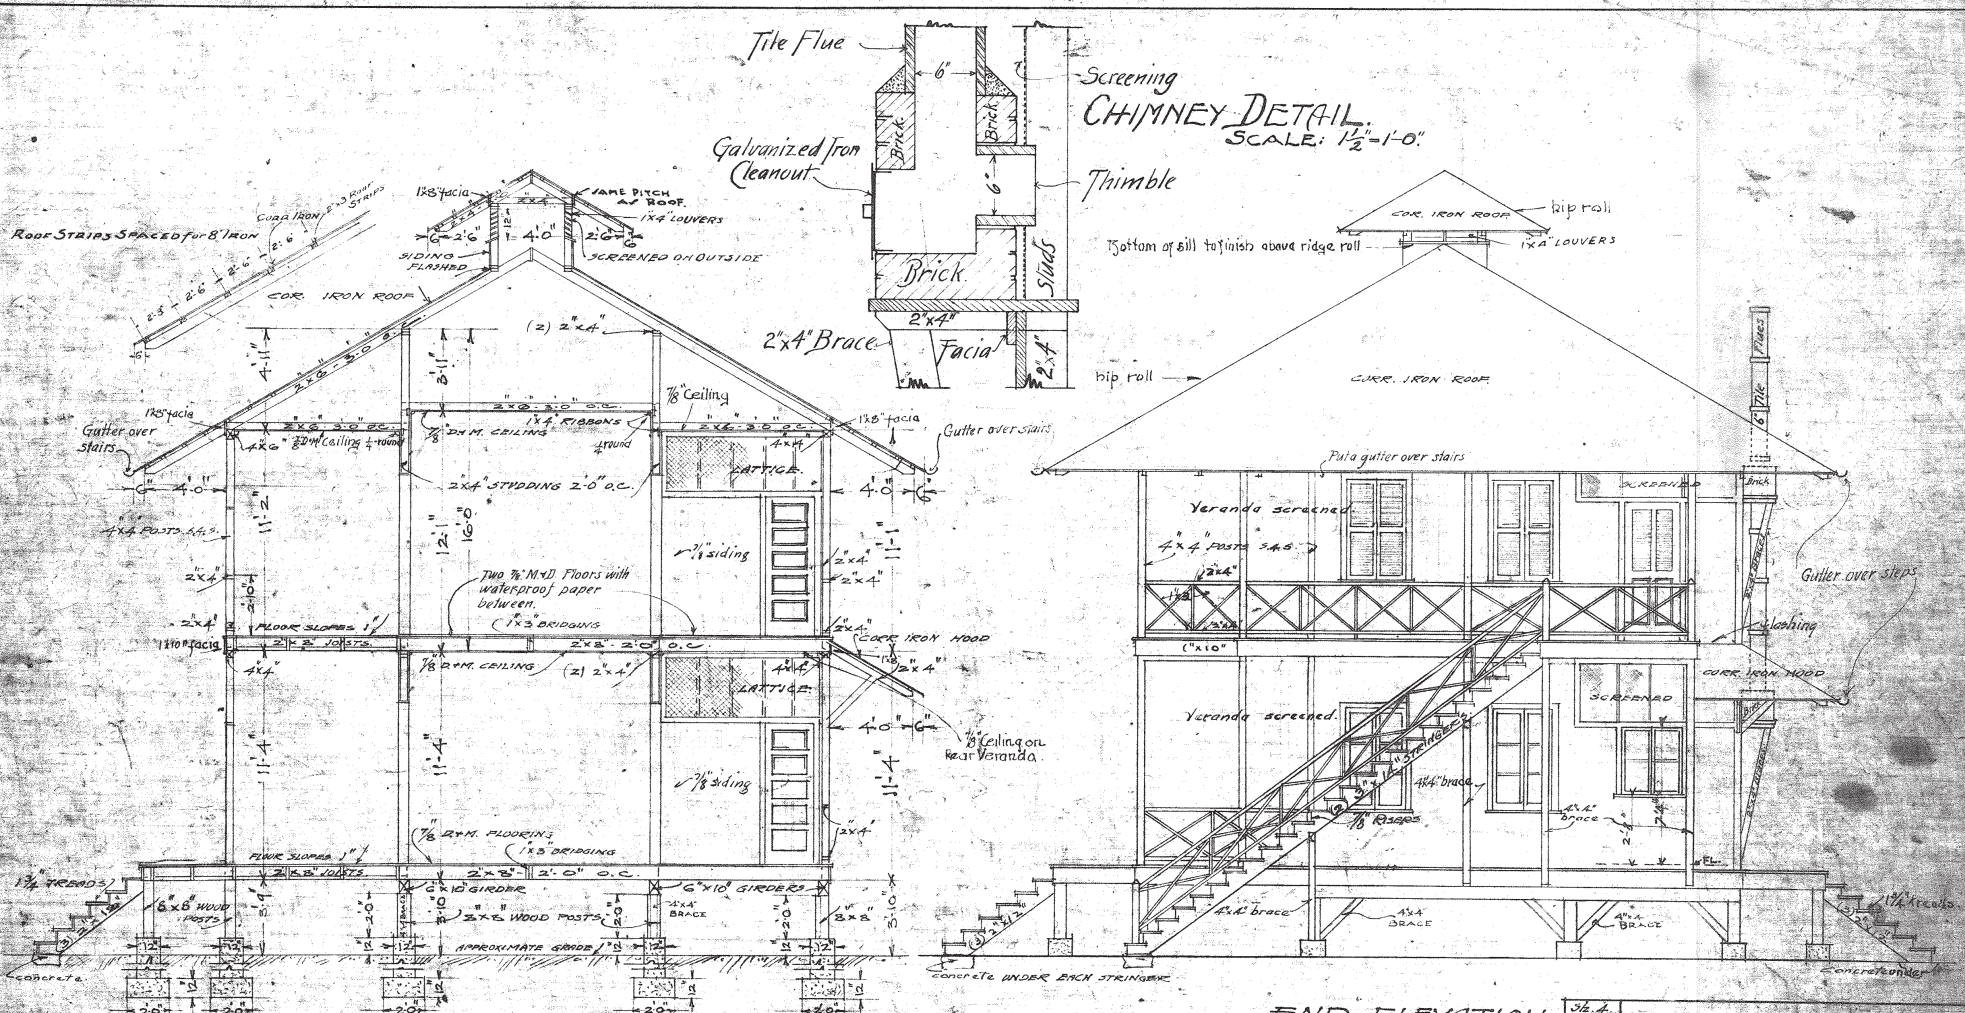

NOTES: ALL GIRDERS & FOUNDATION POSTS & BRACING TO BE CREOSOTED.
DOORS TO HAVE 3/8" THRESHOLDS.
Build all steps to suit location of finished grade.

Approved
H. K. Carter
A. C. S. O. P. R.

Designed by H. K. Carter
5 sheets 12 301

36.4
OFFICE OF THE MASTER BUILDER
- 1ST HAWAIIAN CANAL COMMISSION
of Honolulu Dec. 14, 1905
TYPE 14 HOUSE
Approved
Chief Engineer, I.C.C.
Drawing No. 101
Drawn by: Hubbard
Checked by: [Signature]
Master Builder, I.C.C.